




Proposed Elevation South East

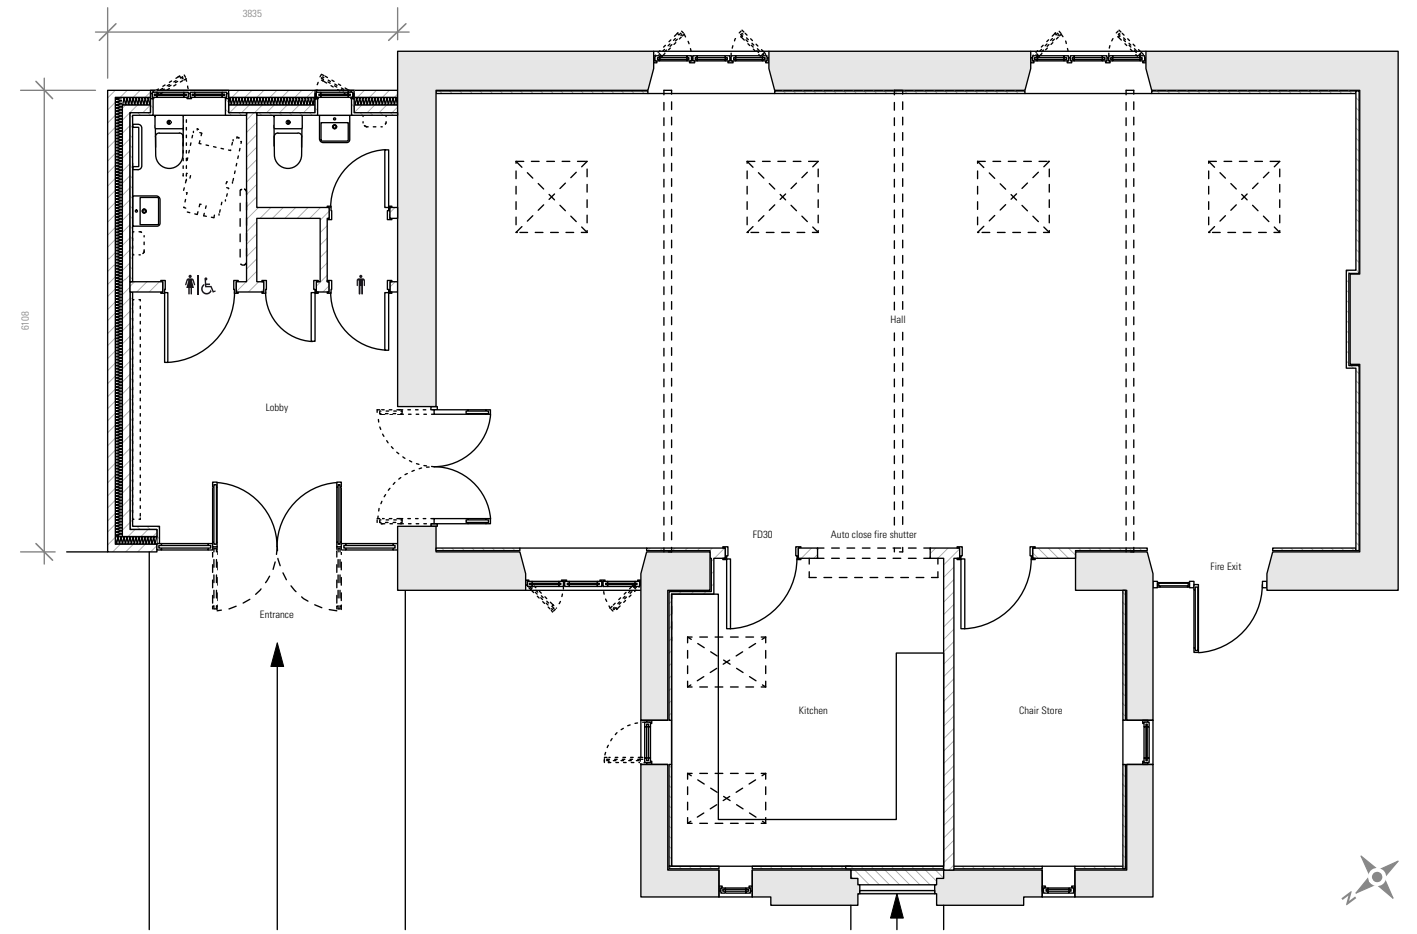

Proposed Ground Floor

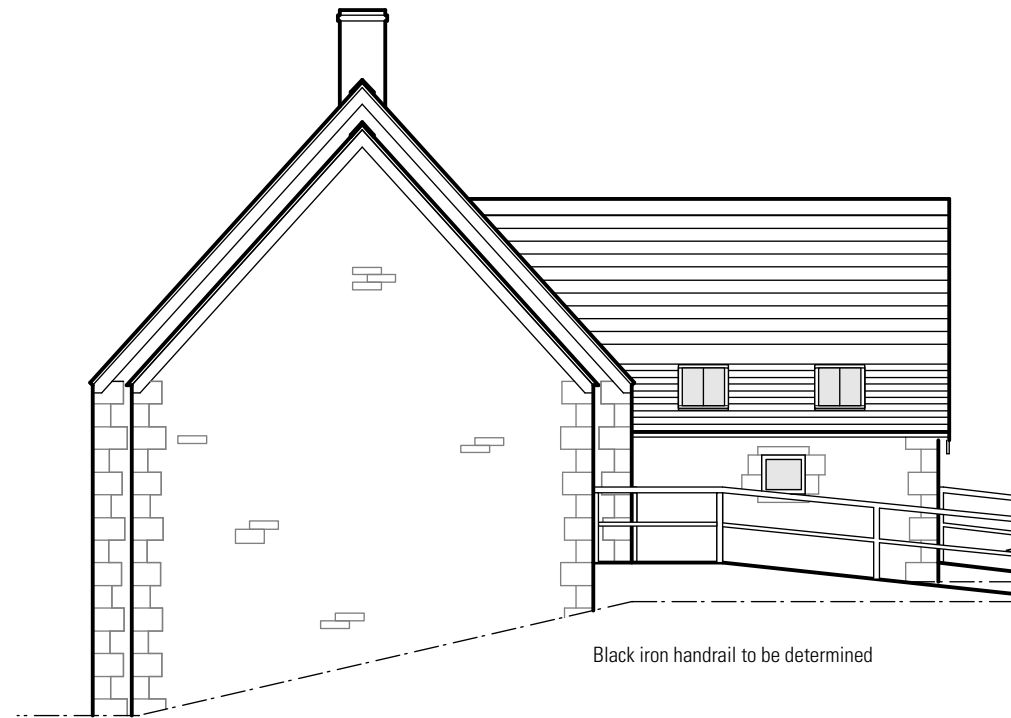

Proposed Elevation North East

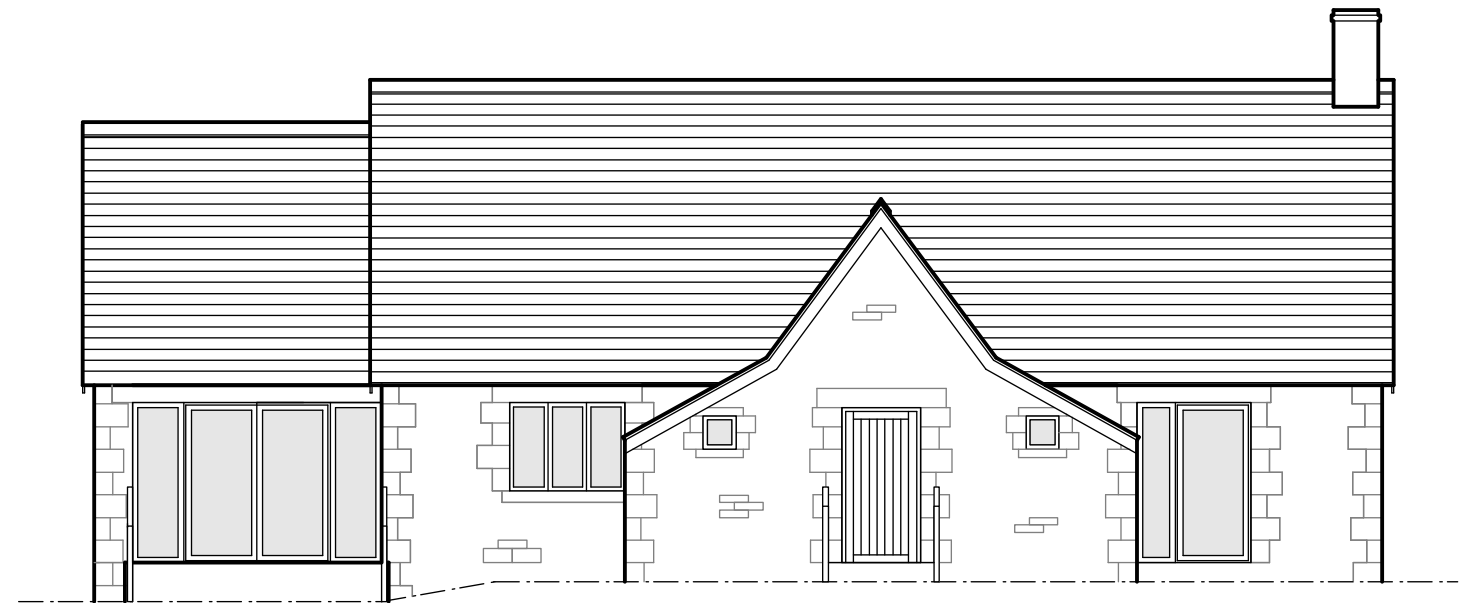

Proposed Elevation North West

IMPORTANT

Subject to structural engineering. Adjustments may be required. This drawing and dimensions are provided as an approximate visual guide only. Dimensions are not accurate as building variations are too great for precision measurement in all areas.

It is the responsibility of all build Contractors to physically set-out all positions, measure and make all necessary adjustments prior to ordering materials and prior to and during construction.

Copyright©2017 Designrock@Ltd. Any article recorded in this drawing is protected by design right. The information contained in this drawing is confidential. It may not be copied, reproduced or transmitted without permission.

CLIENT	SHIPTON OLIFFE
PROJECT	EXTENSION
PROJECT No.	228
TITLE	PROPOSED
DRAWN	DNT
SCALE	1:100@A3
DATE	11/DEC/17

DRAWING NO. **228 06** REVISION **D**

REV	DATE	NOTES
D	24/MAY/18	ROOF WINDOWS
C	23/MAY/18	ROOF WINDOWS
B	21/MAY/18	LAYOUT & WINDOWS
A	11/DEC/17	FIRST ISSUE DNT

